



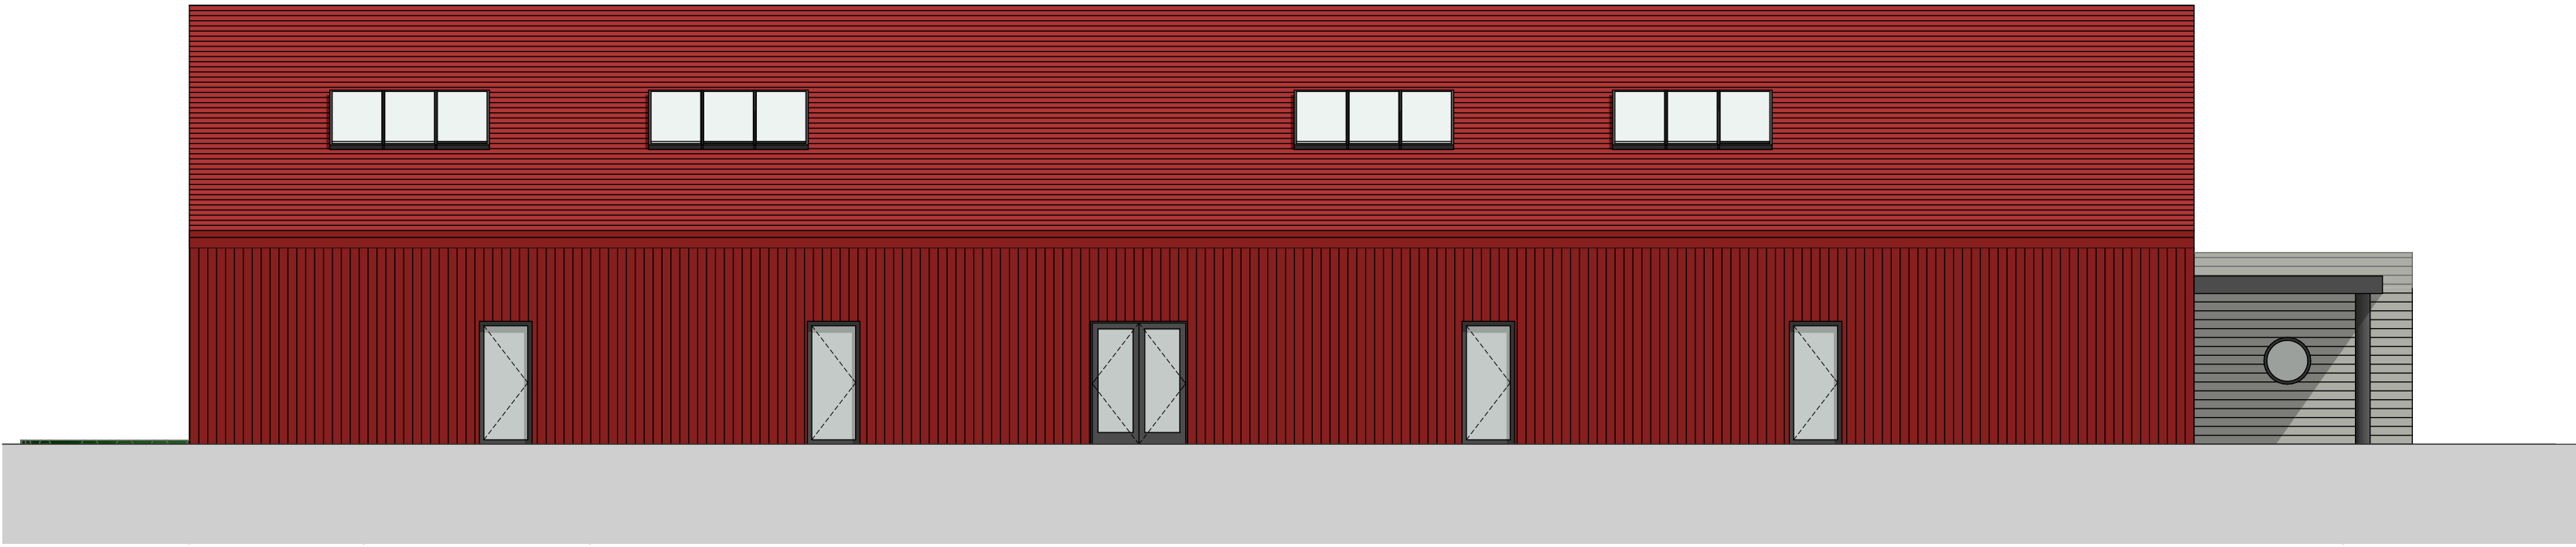


SOUTH ELEVATION
1:100




NORTH ELEVATION
1:100

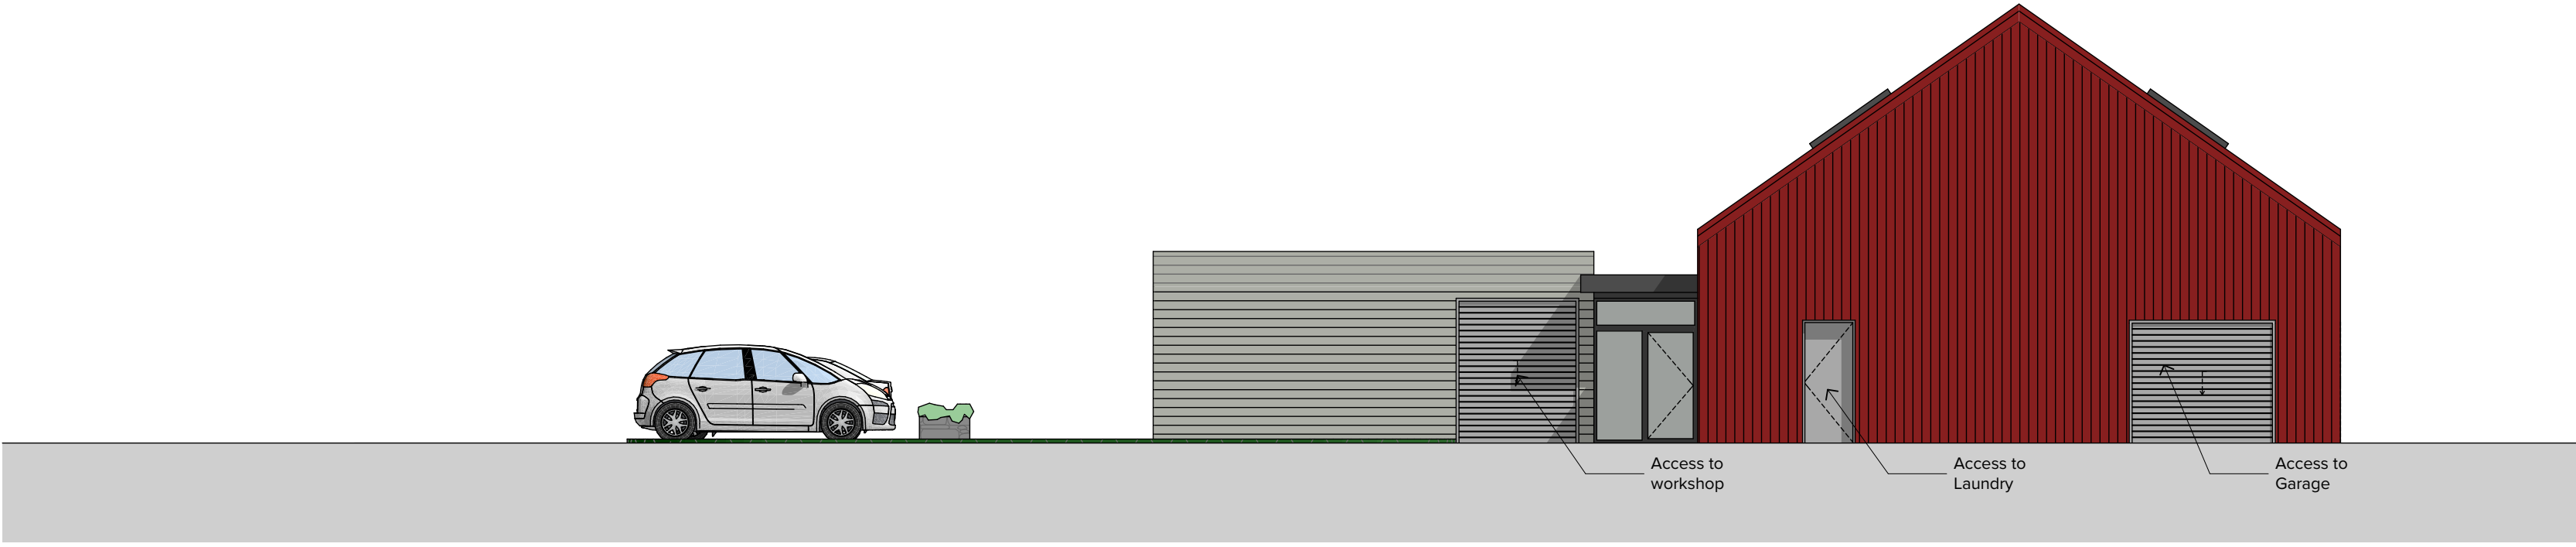

EAST ELEVATION
1:100

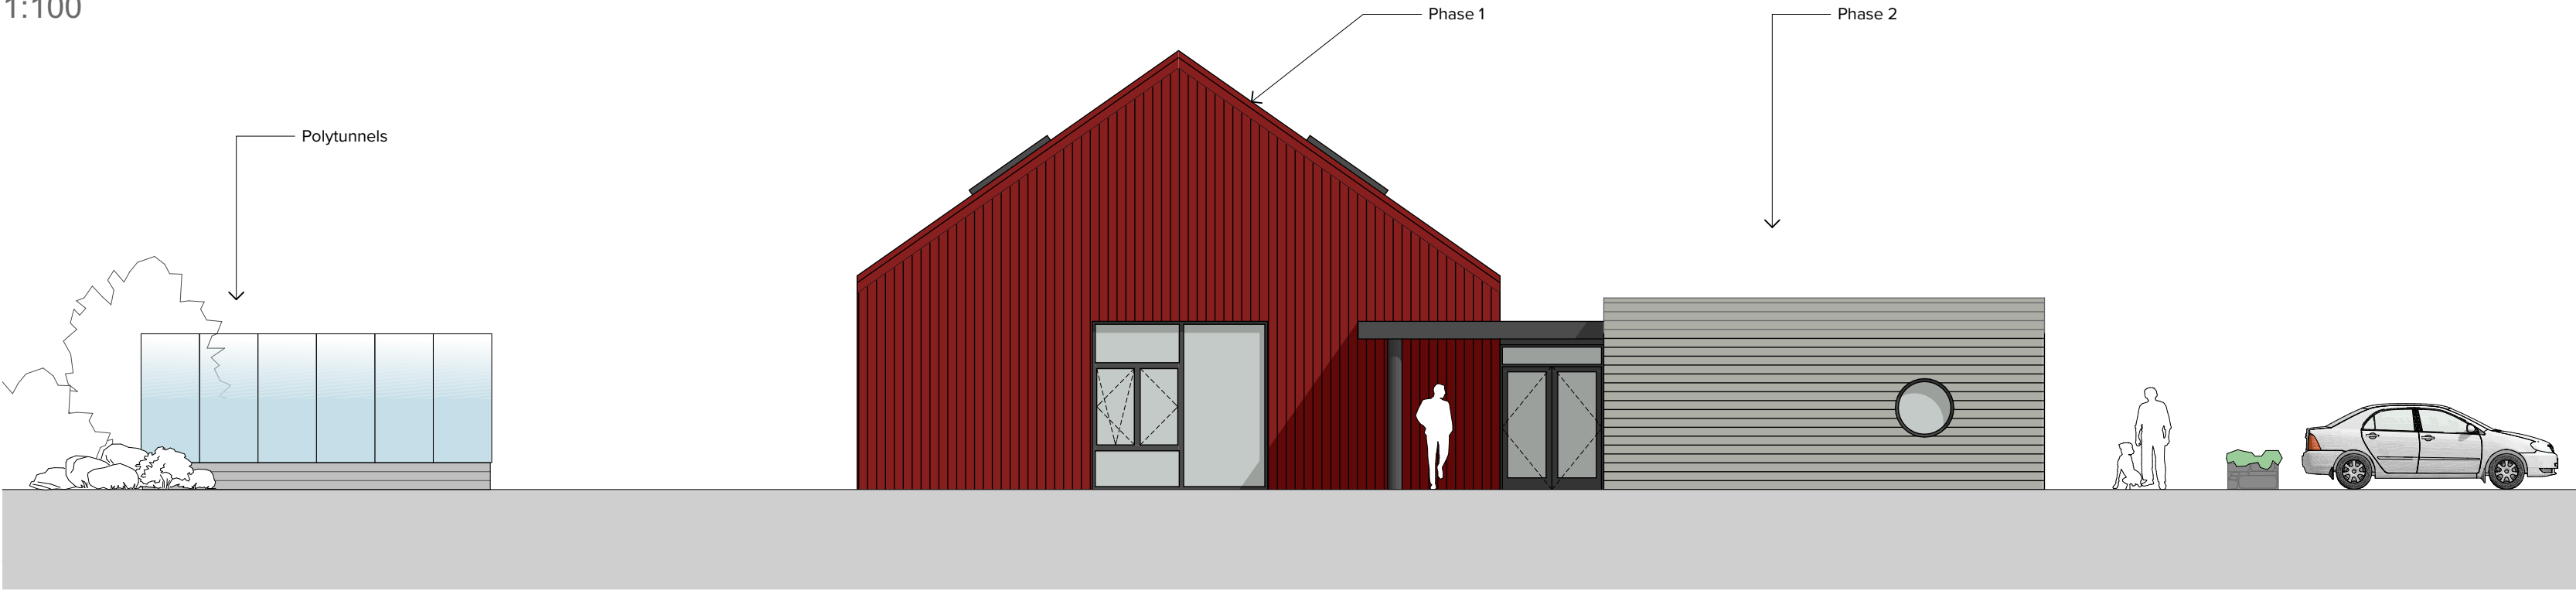

WEST ELEVATION
1:100

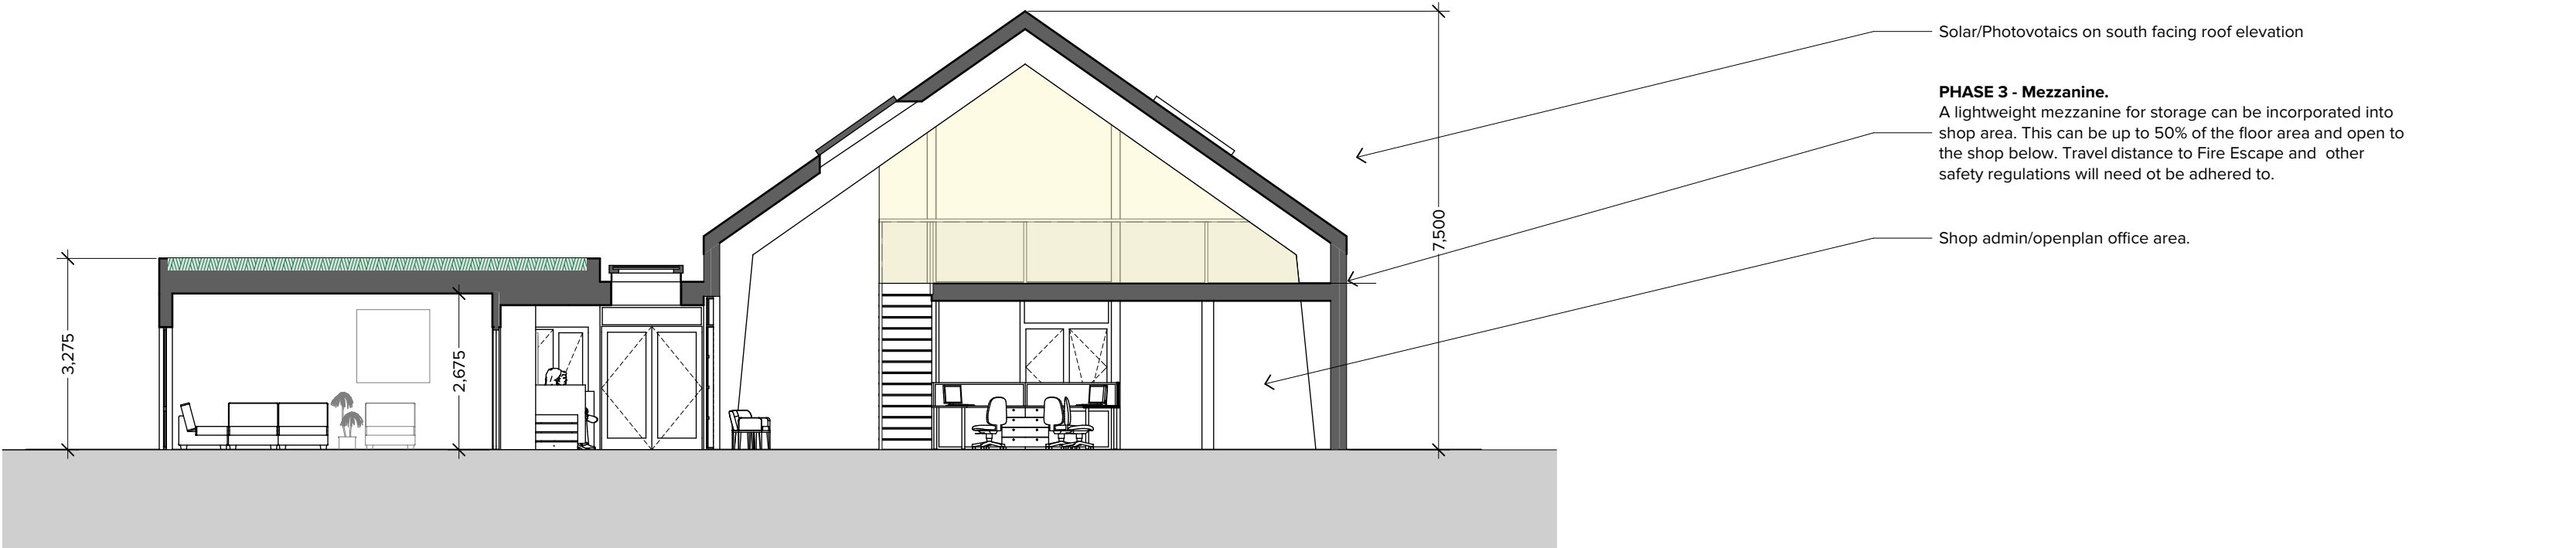

SECTION A
1:100



PHASE 2 - EXTERNAL VIEW FROM WEST



PHASE 2 - ENTRANCE



COMMUNITY HUB



INTERNAL STREET - CIRCULATION ZONE

CLIENT UNST PARTNERSHIP	
PROJECT COMMUNITY HUB	
DRAWING SCALE(S) @ A1 1:100, 1:2.56	DRAWN BY SM
DRAWING NUMBER / REV 531/SK/104	DATE JULY 2021
LAYOUT PHASE 2 - ELEVATIONS AND 3D IMAGES	



Main Street, Scalloway
Shetland, ZE1 0TR

01595 880 885
malcolmsanarchitects.co.uk